


PLANO DE COTAS Y SUPERFICIES, ESCALA 1:150

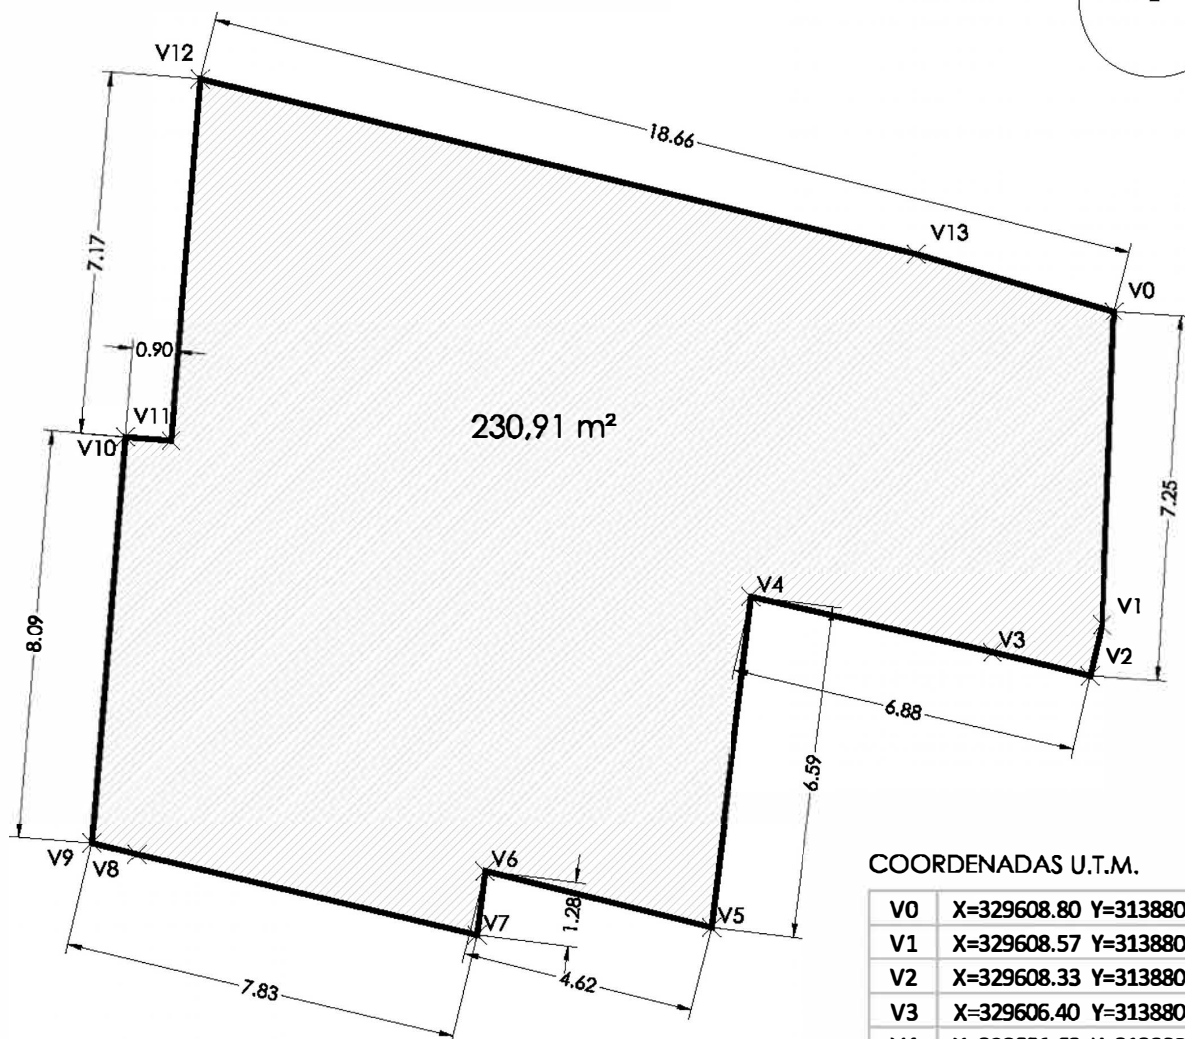

COORDENADAS U.T.M.

V0	X=329608.80 Y=3138807.24
V1	X=329608.57 Y=3138801.02
V2	X=329608.33 Y=3138800.01
V3	X=329606.40 Y=3138800.48
V4	X=329601.63 Y=3138801.57
V5	X=329600.83 Y=3138795.03
V6	X=329596.35 Y=3138796.15
V7	X=329596.19 Y=3138794.88
V8	X=329589.46 Y=3138796.48
V9	X=329588.57 Y=3138796.70
V10	X=329589.23 Y=3138804.76
V11	X=329590.13 Y=3138804.69
V12	X=329590.72 Y=3138811.84
V13	X=329604.89 Y=3138808.38
V0	X=329608.80 Y=3138807.24

Nº DE PARCELA	ARCHIVO GML
001505500CS23H	001505500CS23H.gml
SUPERFICIE (m²)	CSV Informe Validación Gráfica
230,91	F9PVDVTV966RX0MN