


FACHADA A C/JUAN DE GARAY

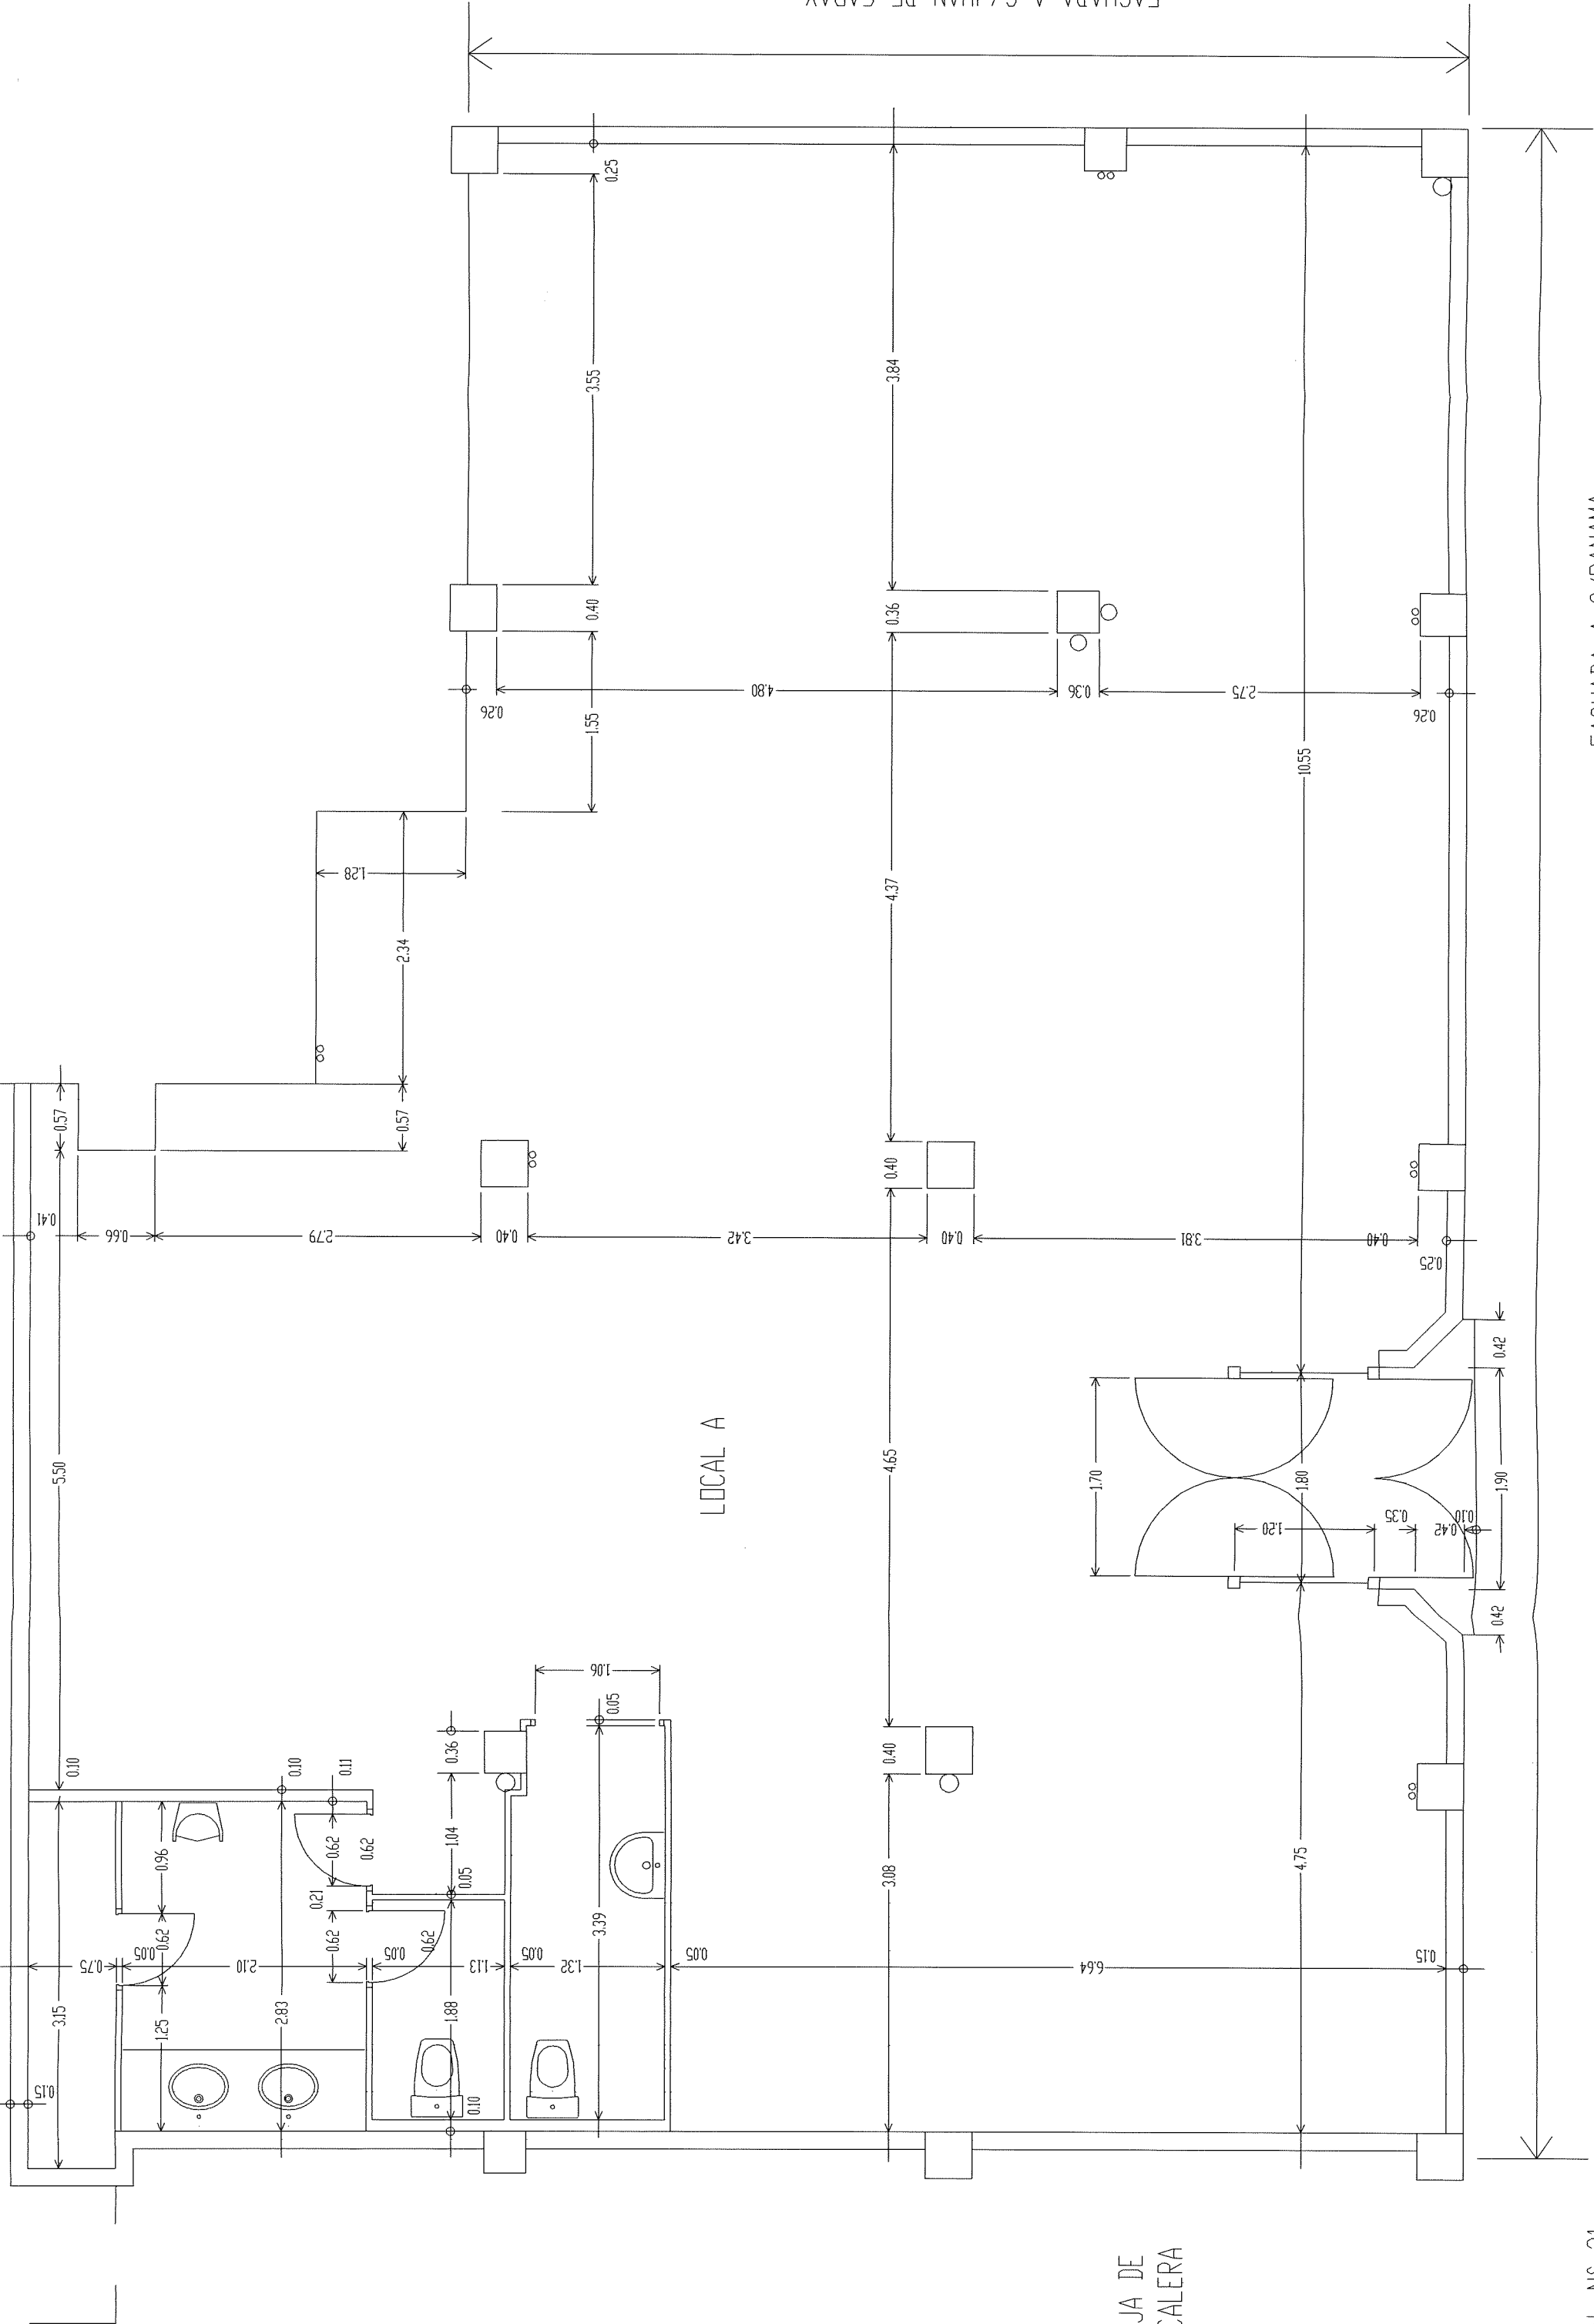

LOCAL A

CAJA DE ESCALERA

